


OVERVIEW

- A-1 Renderings
- A-3 Elevations
- A-4 Foundation and Underground
- A-5 Lower Level
- A-6 Main Floor
- A-7 Roof Plan



RENDERINGS

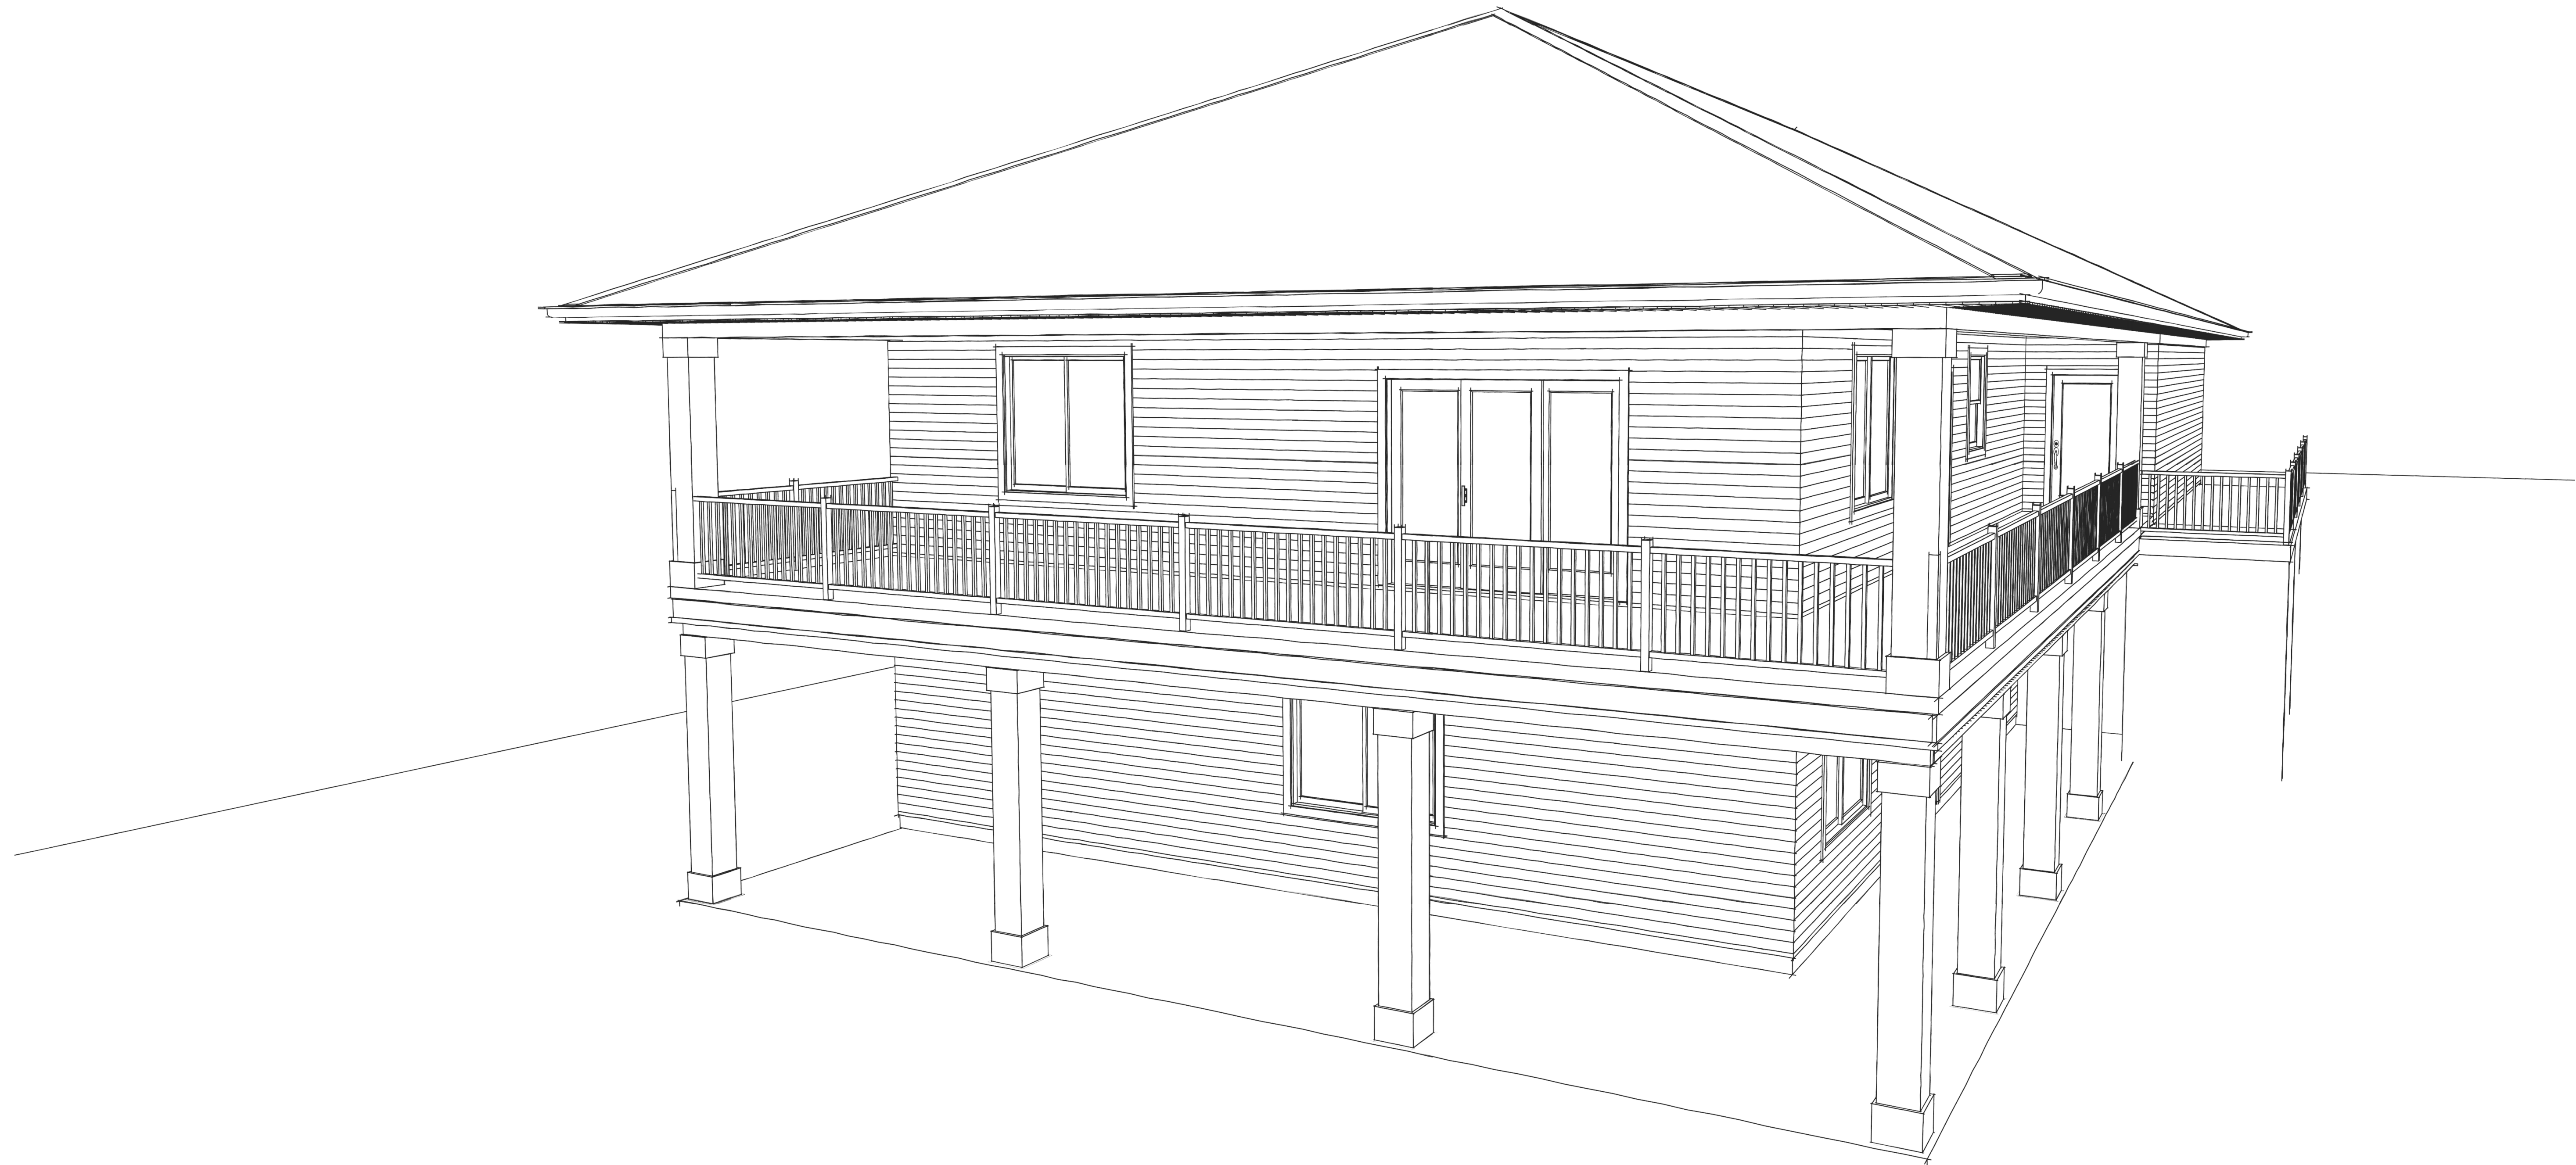

RENDERINGS

This print is owned by DK Homes.
It may not be reproduced without
designer consent.

Josh & Shannah Zoller
1405 S Montgomery St

DRAWINGS PROVIDED BY:
DK HOMES
BUILDING SINCE 1992.

DATE:

4/14/23

SCALE:

1/4" = 1'

SHEET:

A-1



ELEVATIONS

This print is owned by DK Homes.
It may not be reproduced without
designer consent.

Josh & Shannah Zoller
1405 S Montgomery St

DK HOMES
BUILDING SINCE 1992.

DRAWINGS PROVIDED BY:

DATE:

4/14/23

SCALE:

1/4" = 1'

SHEET:

A-3



Right Elevation



Left Elevation




Front Elevation



Back Elevation

ELEVATIONS

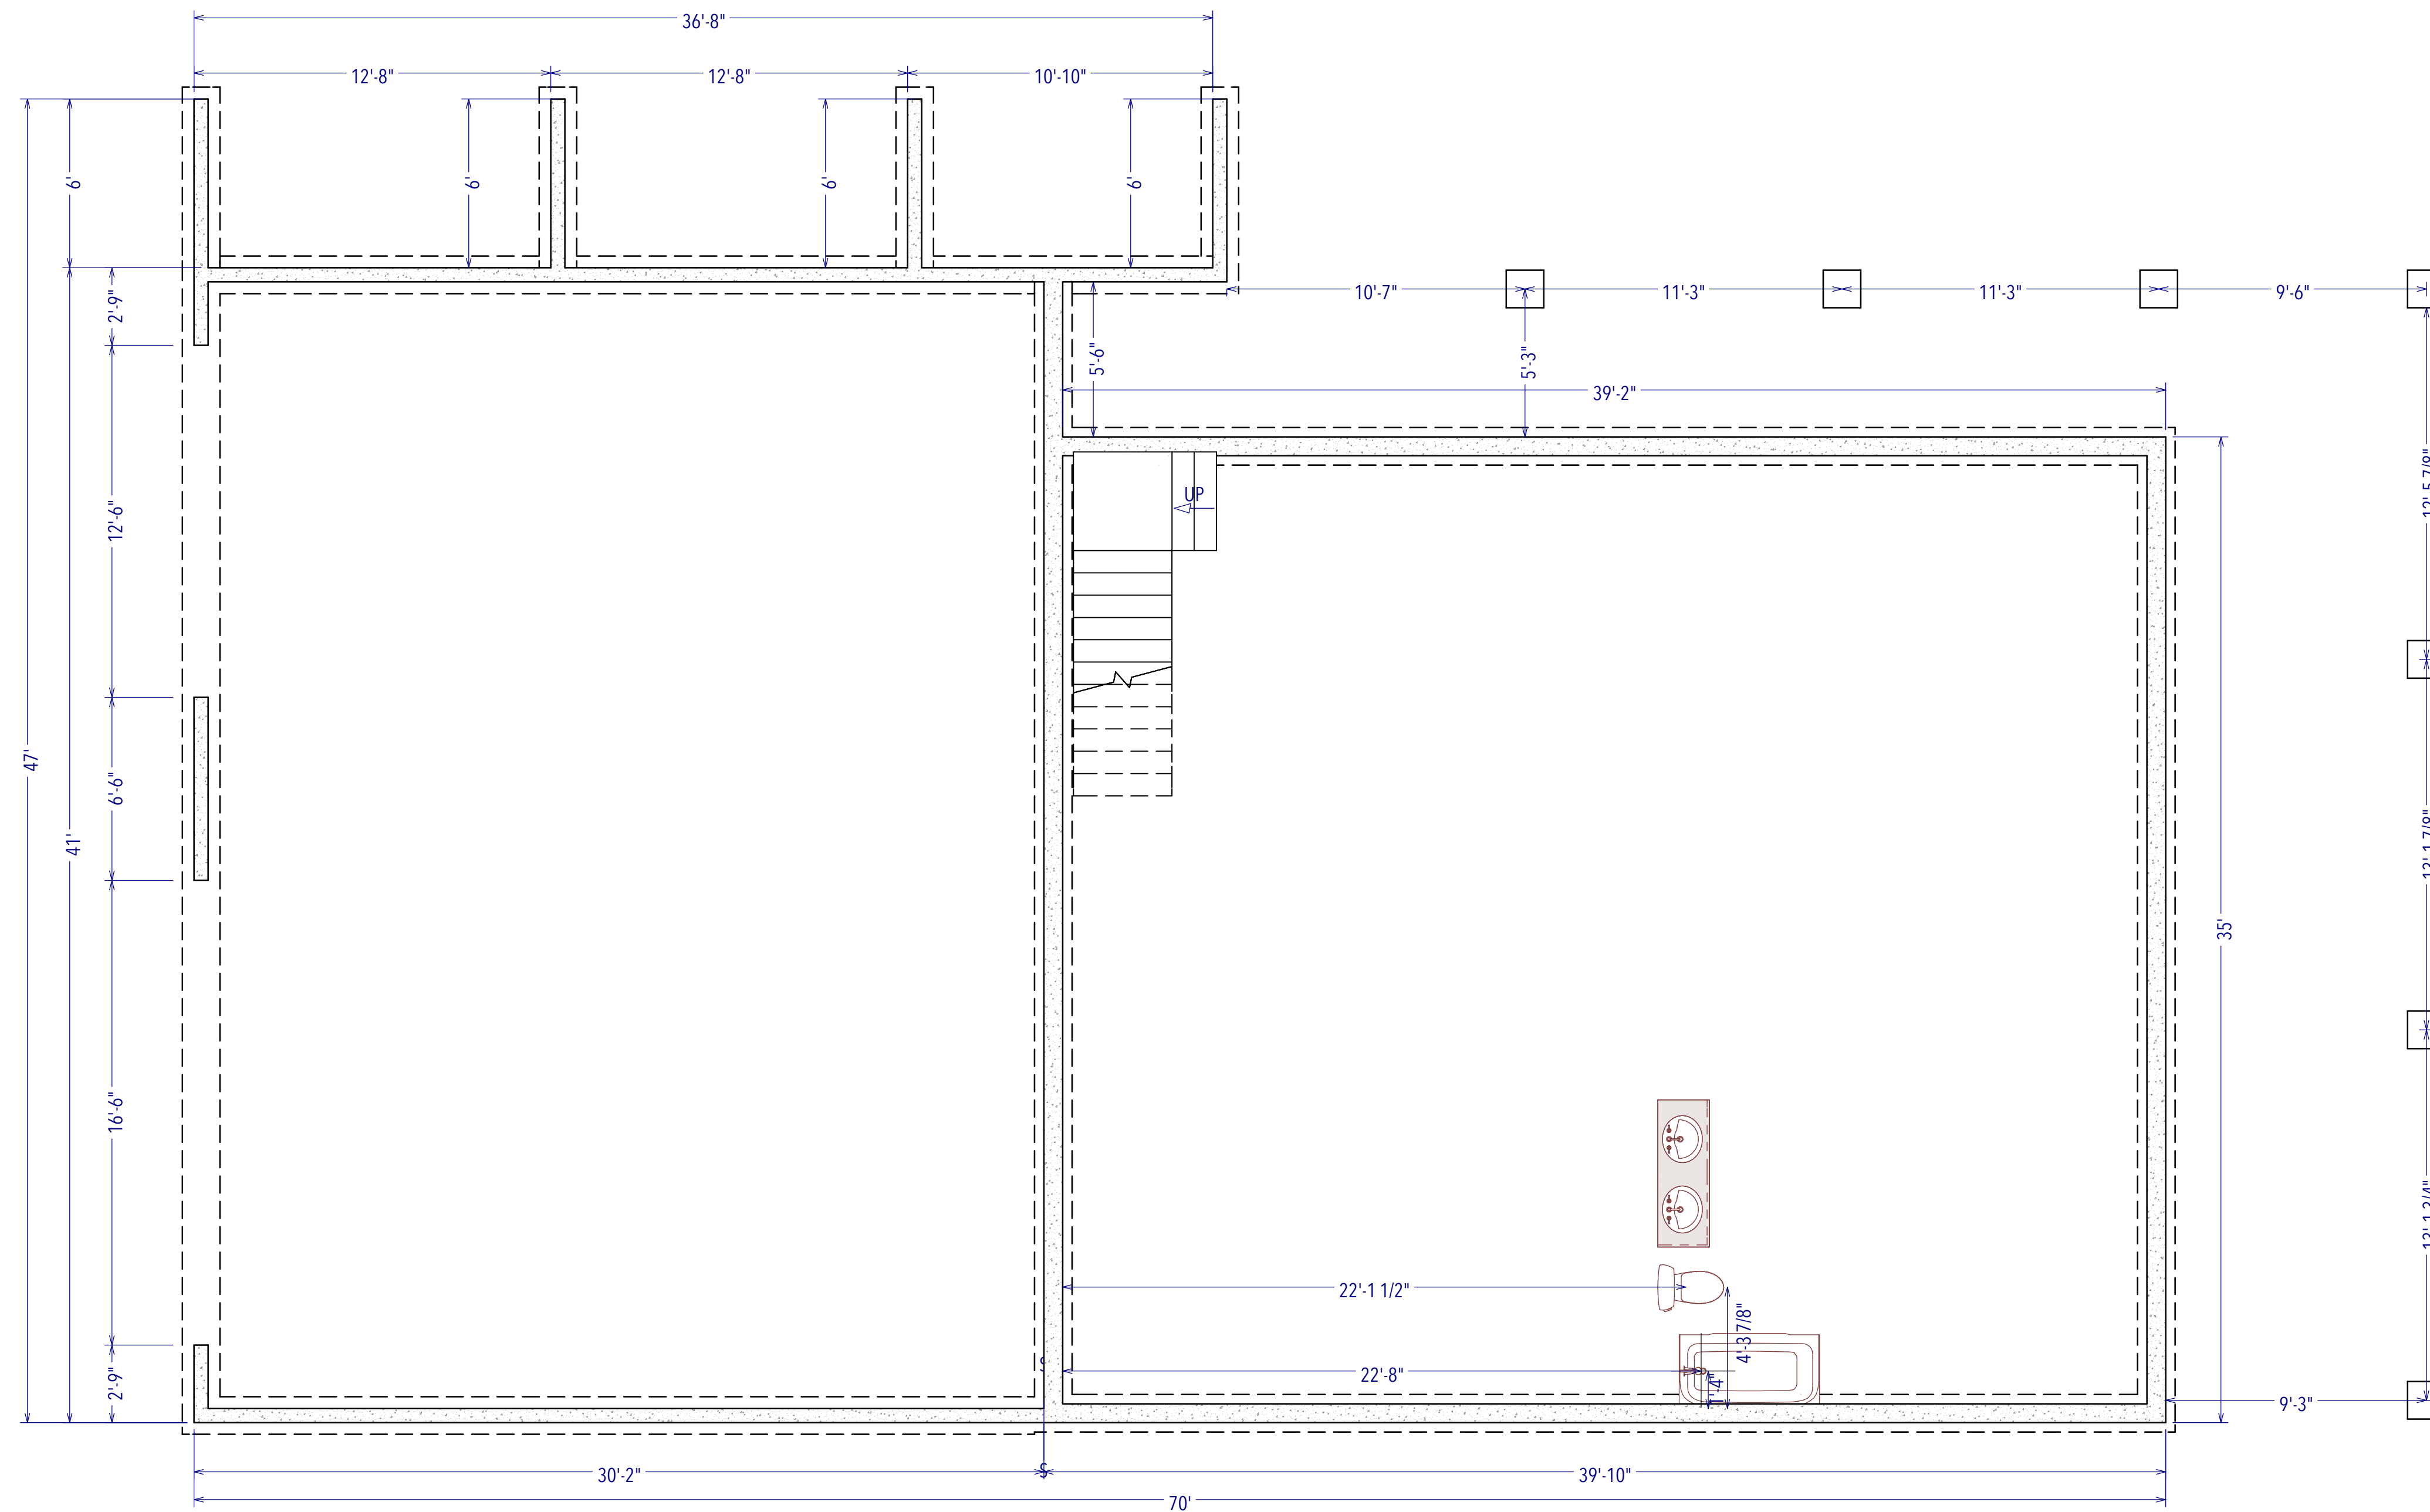

FOUNDATION AND UNDERGROUND



FOUNDATION AND UNDERGROUND

This print is owned by DK Homes. It may not be reproduced without designer consent.

Josh & Shannah Zoller
1405 S Montgomery St

DRAWINGS PROVIDED BY:
DK HOMES
BUILDING SINCE 1992.

DATE:


4/14/23

SCALE:

1/4" = 1'

SHEET:

A-4

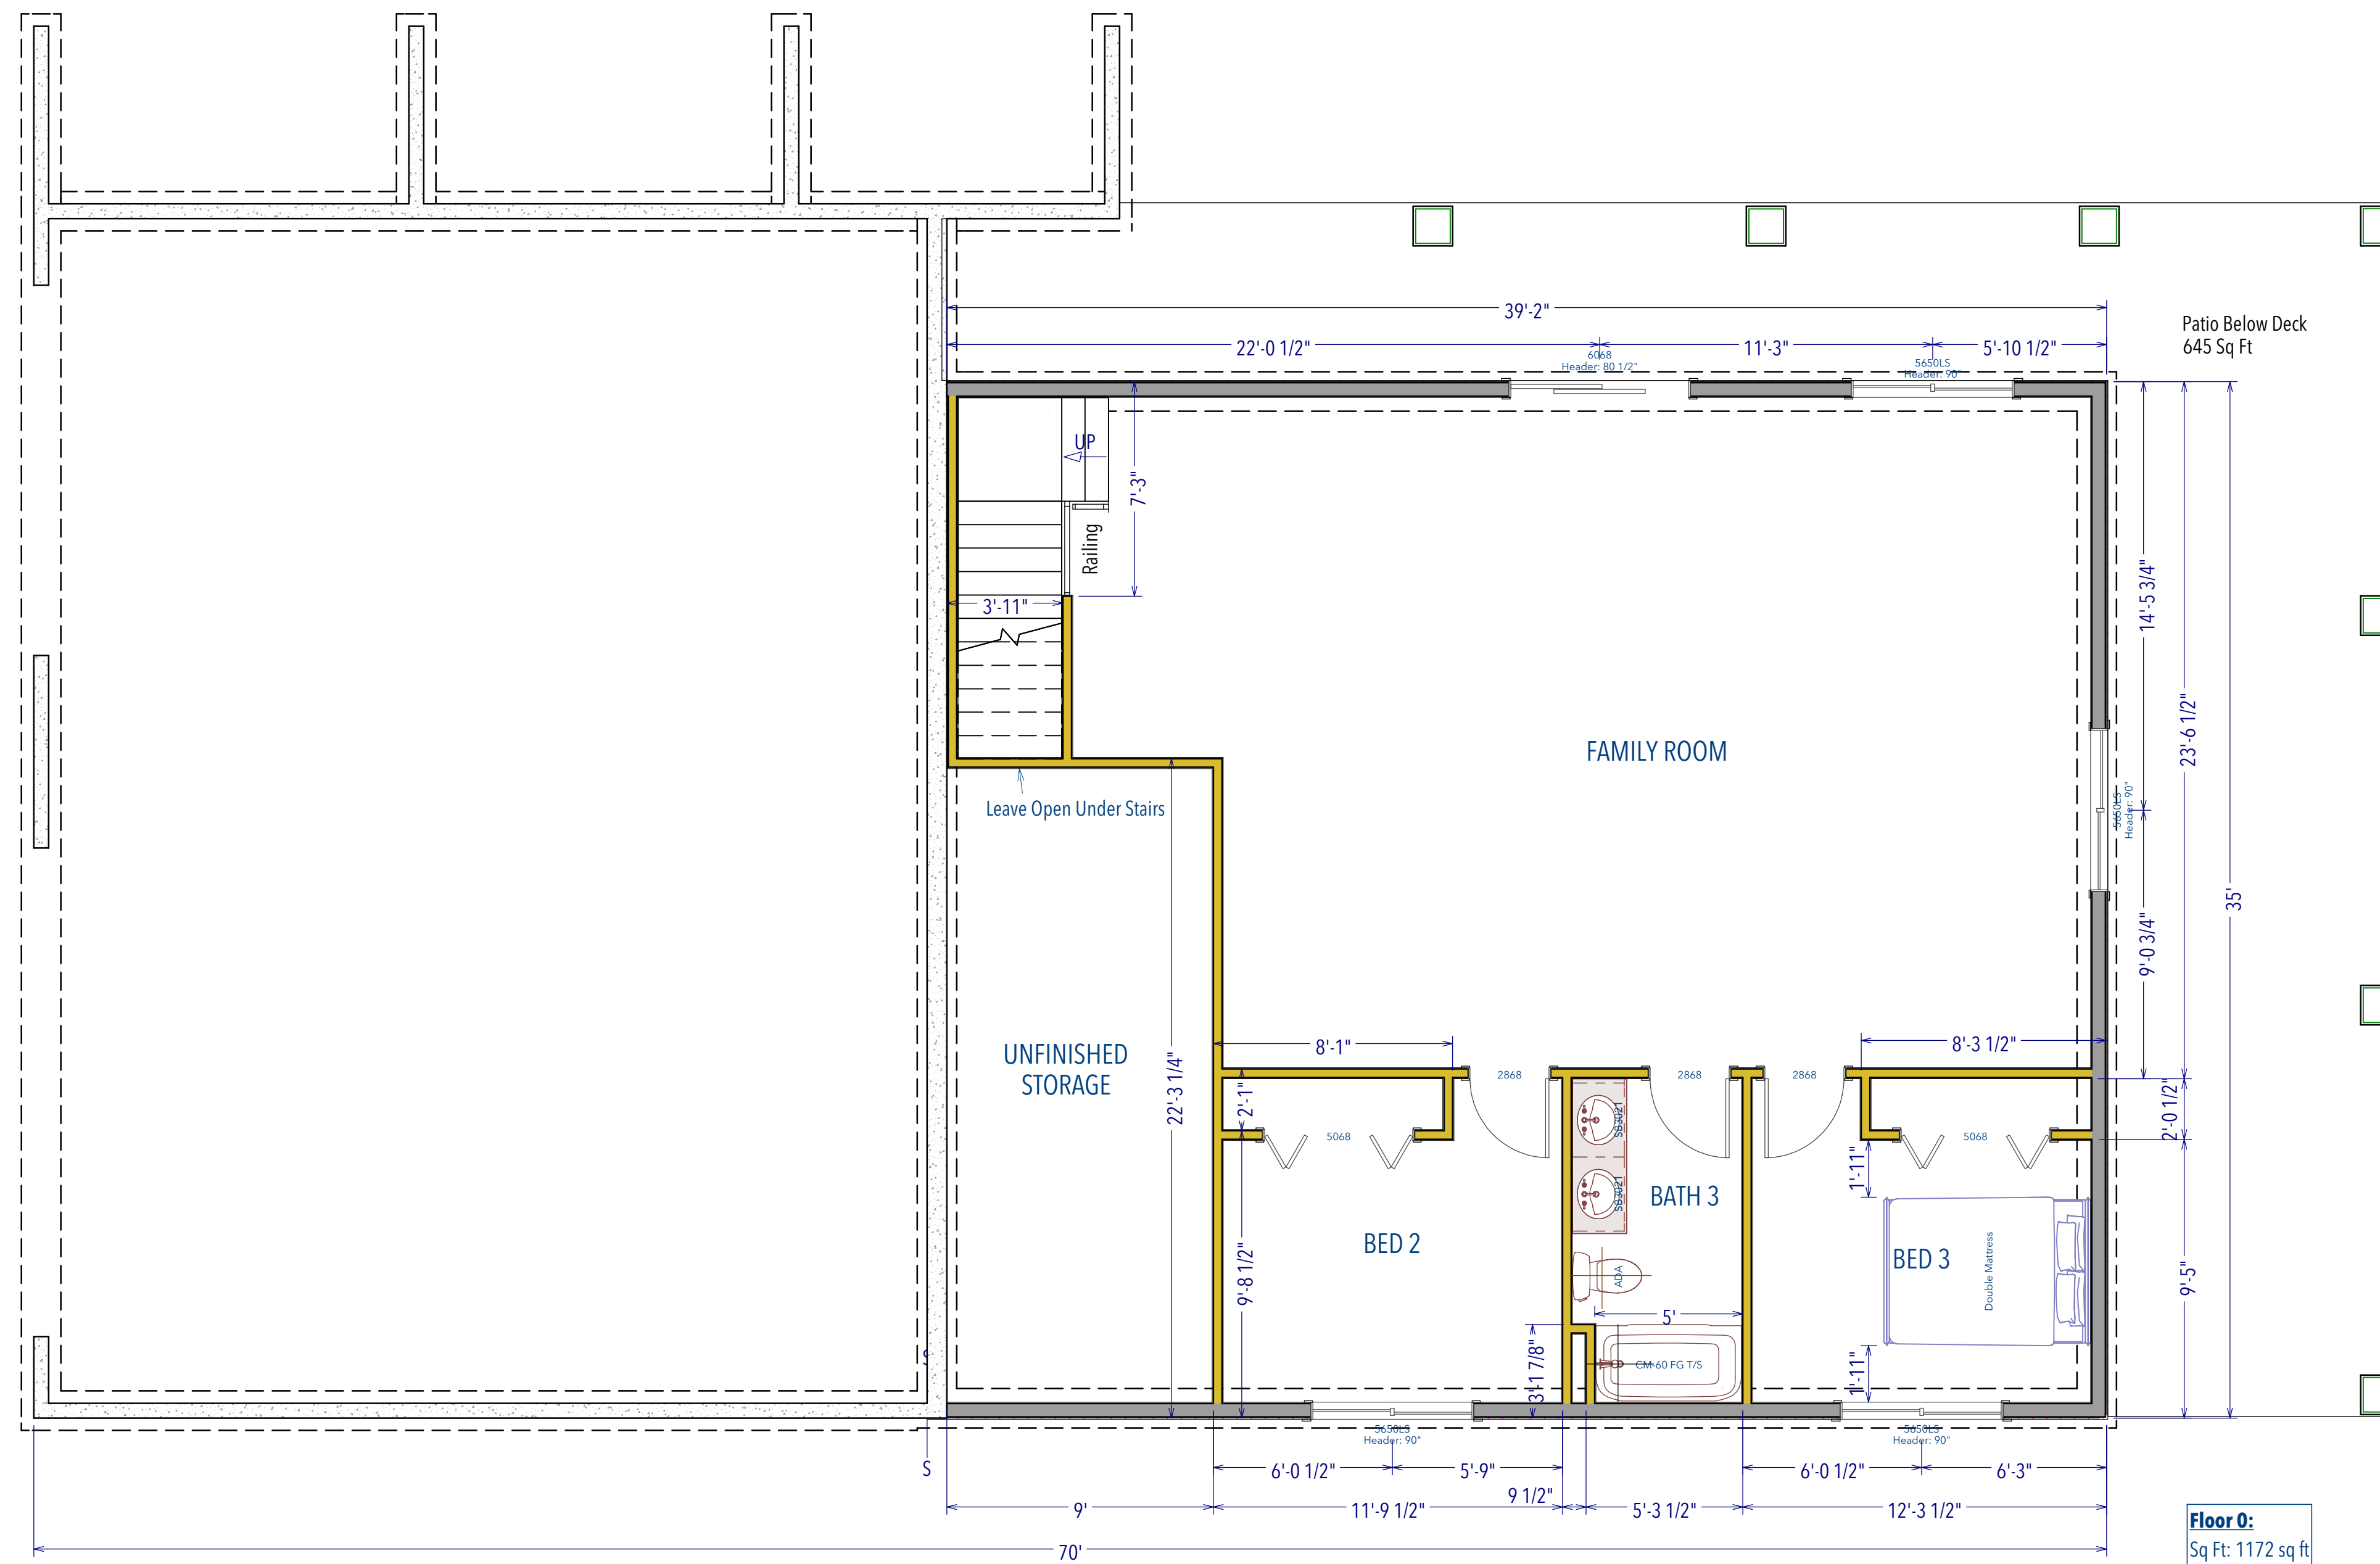

Floor 0:
 Sq Ft: 1172 sq ft
 Ceiling: 9'1"
 Scale: 1/4"=1'



LOWER LEVEL

This print is owned by DK Homes.
 It may not be reproduced without
 designer consent.

Josh & Shannah Zoller
 1405 S Montgomery St

DK HOMES
 BUILDING SINCE 1992.

DRAWINGS PROVIDED BY:

DATE:

4/14/23

SCALE:

1/4" = 1'

SHEET:

A-5

LOWER LEVEL



MAIN FLOOR

This print is owned by DK Homes.
It may not be reproduced without
designer consent.


Josh & Shannah Zoller
1405 S Montgomery St

DRAWINGS PROVIDED BY:
DK HOMES
BUILDING SINCE 1992.

DATE:
4/14/23


SCALE:
1/4" = 1'

SHEET:
A-6

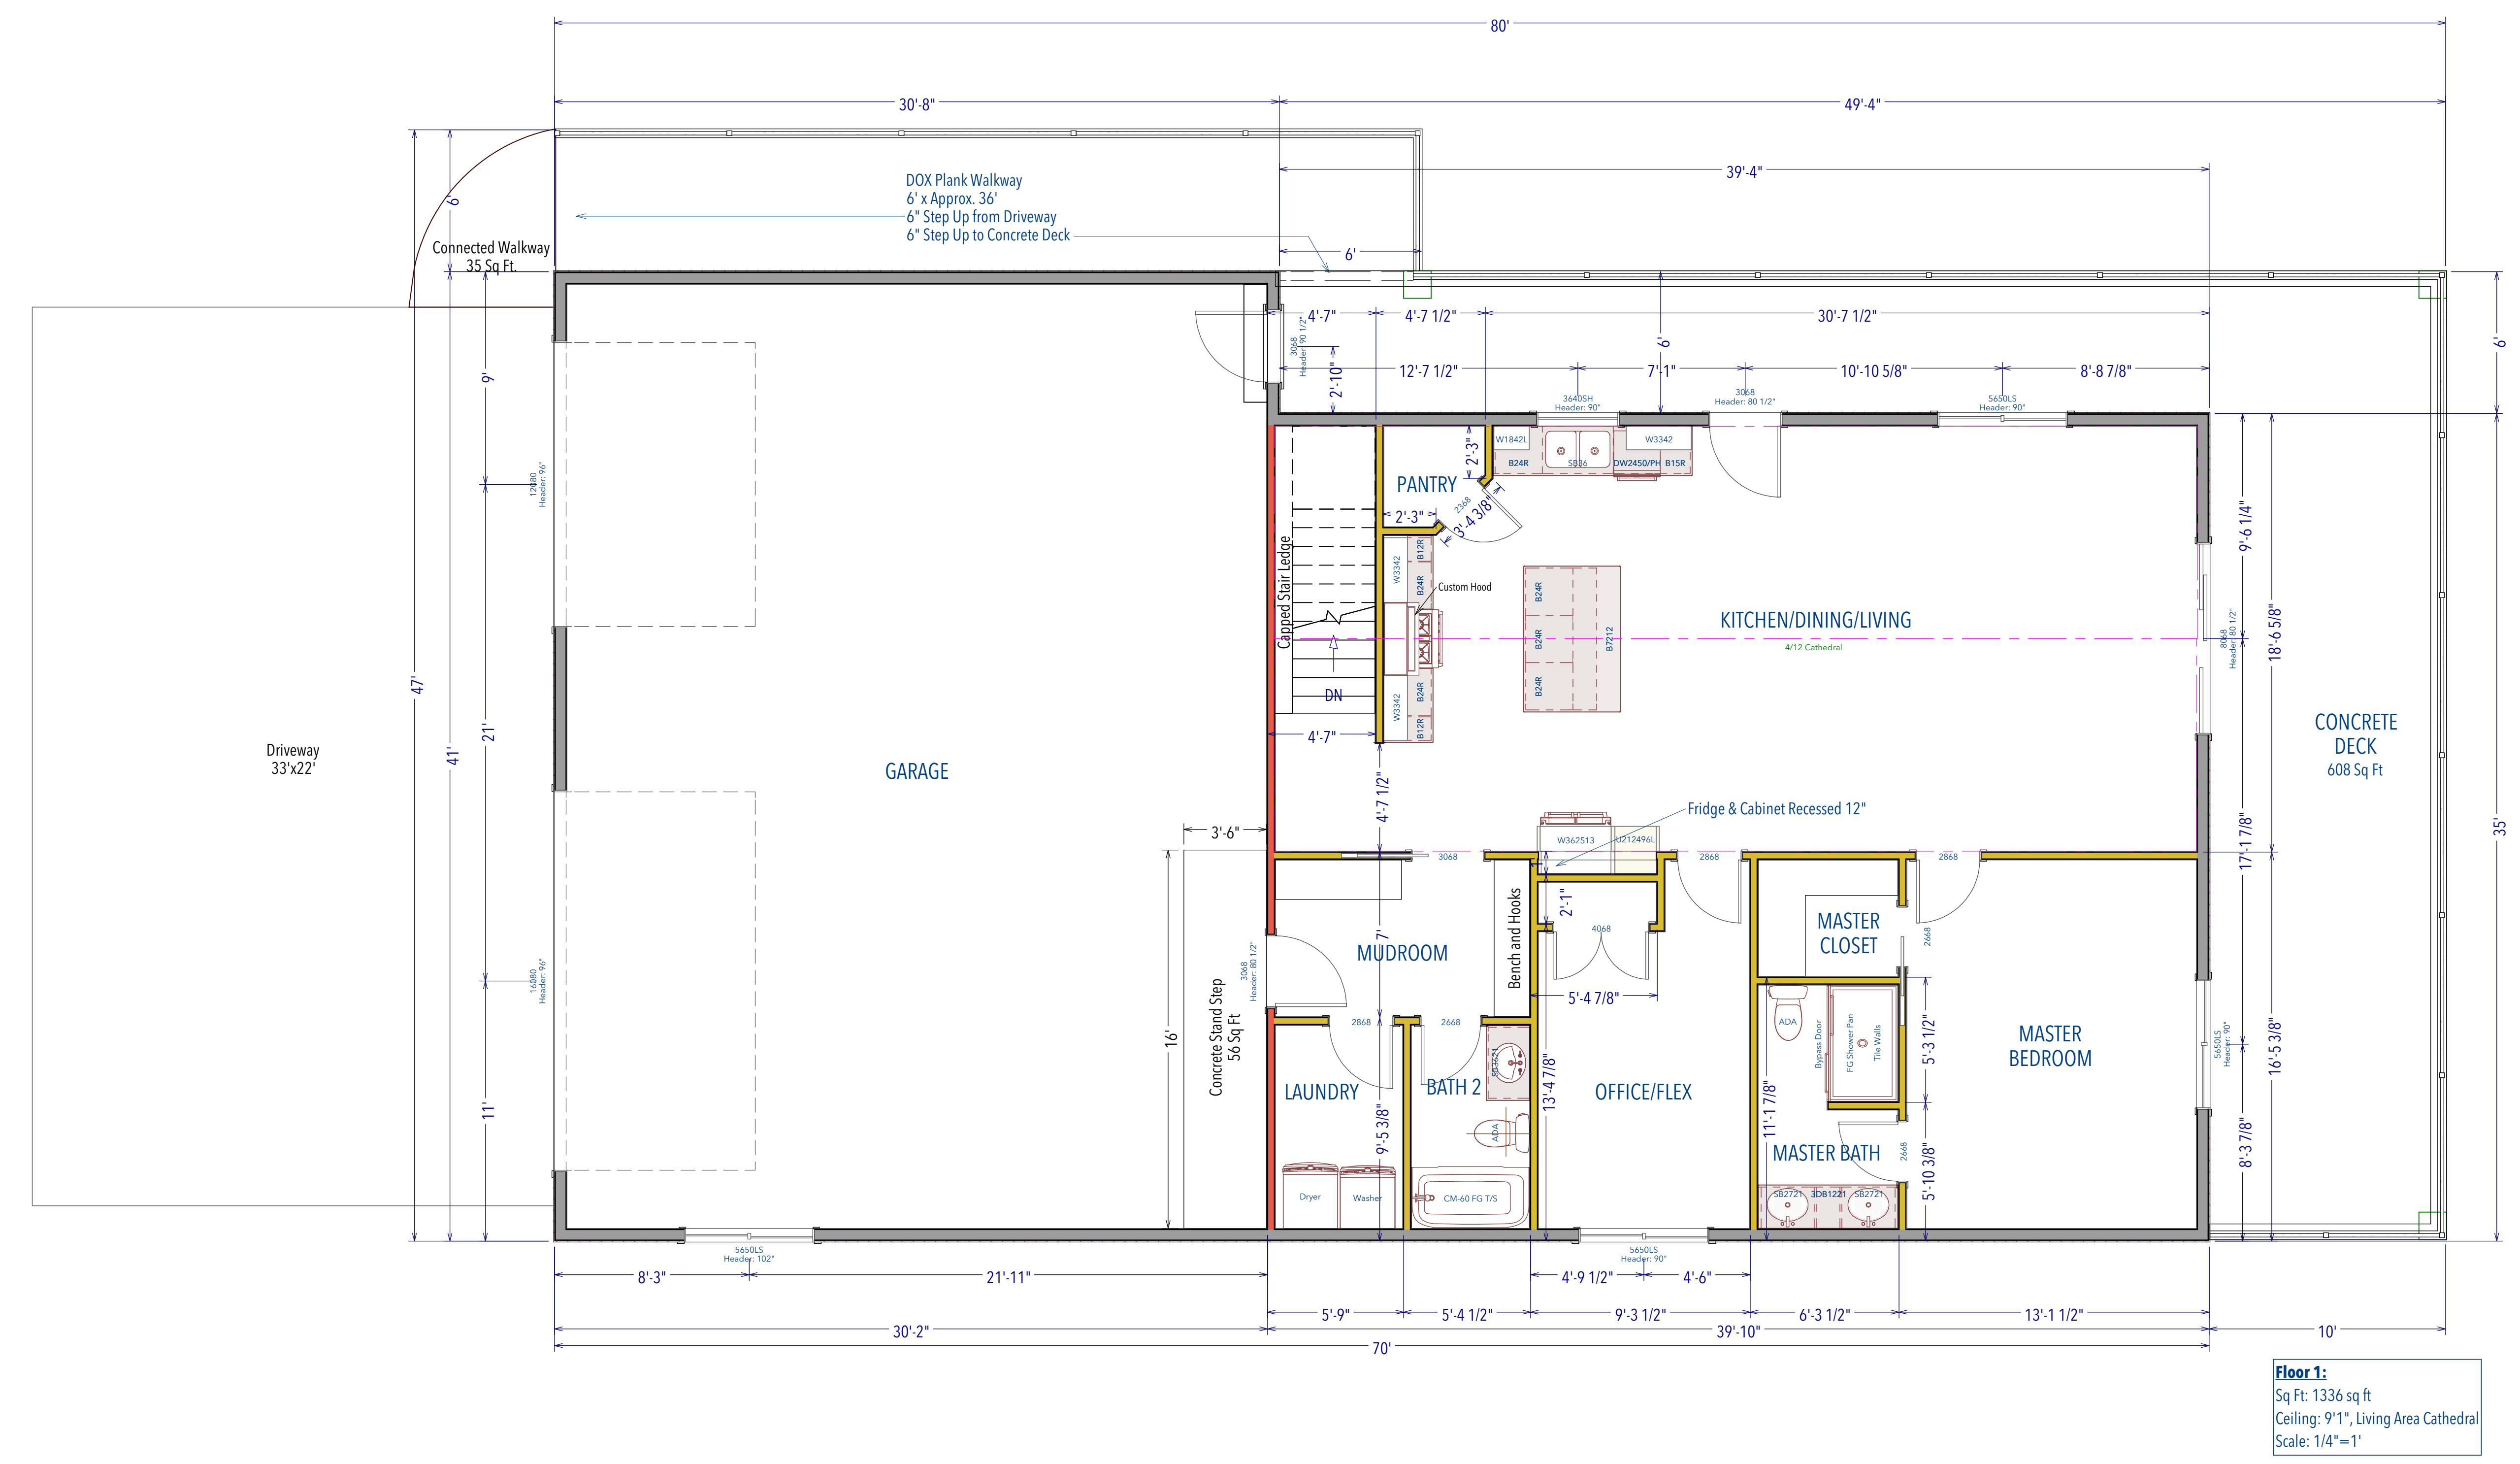

Floor 1:
Sq Ft: 1336 sq ft
Ceiling: 9'1", Living Area Cathedral
Scale: 1/4"=1'

MAIN FLOOR

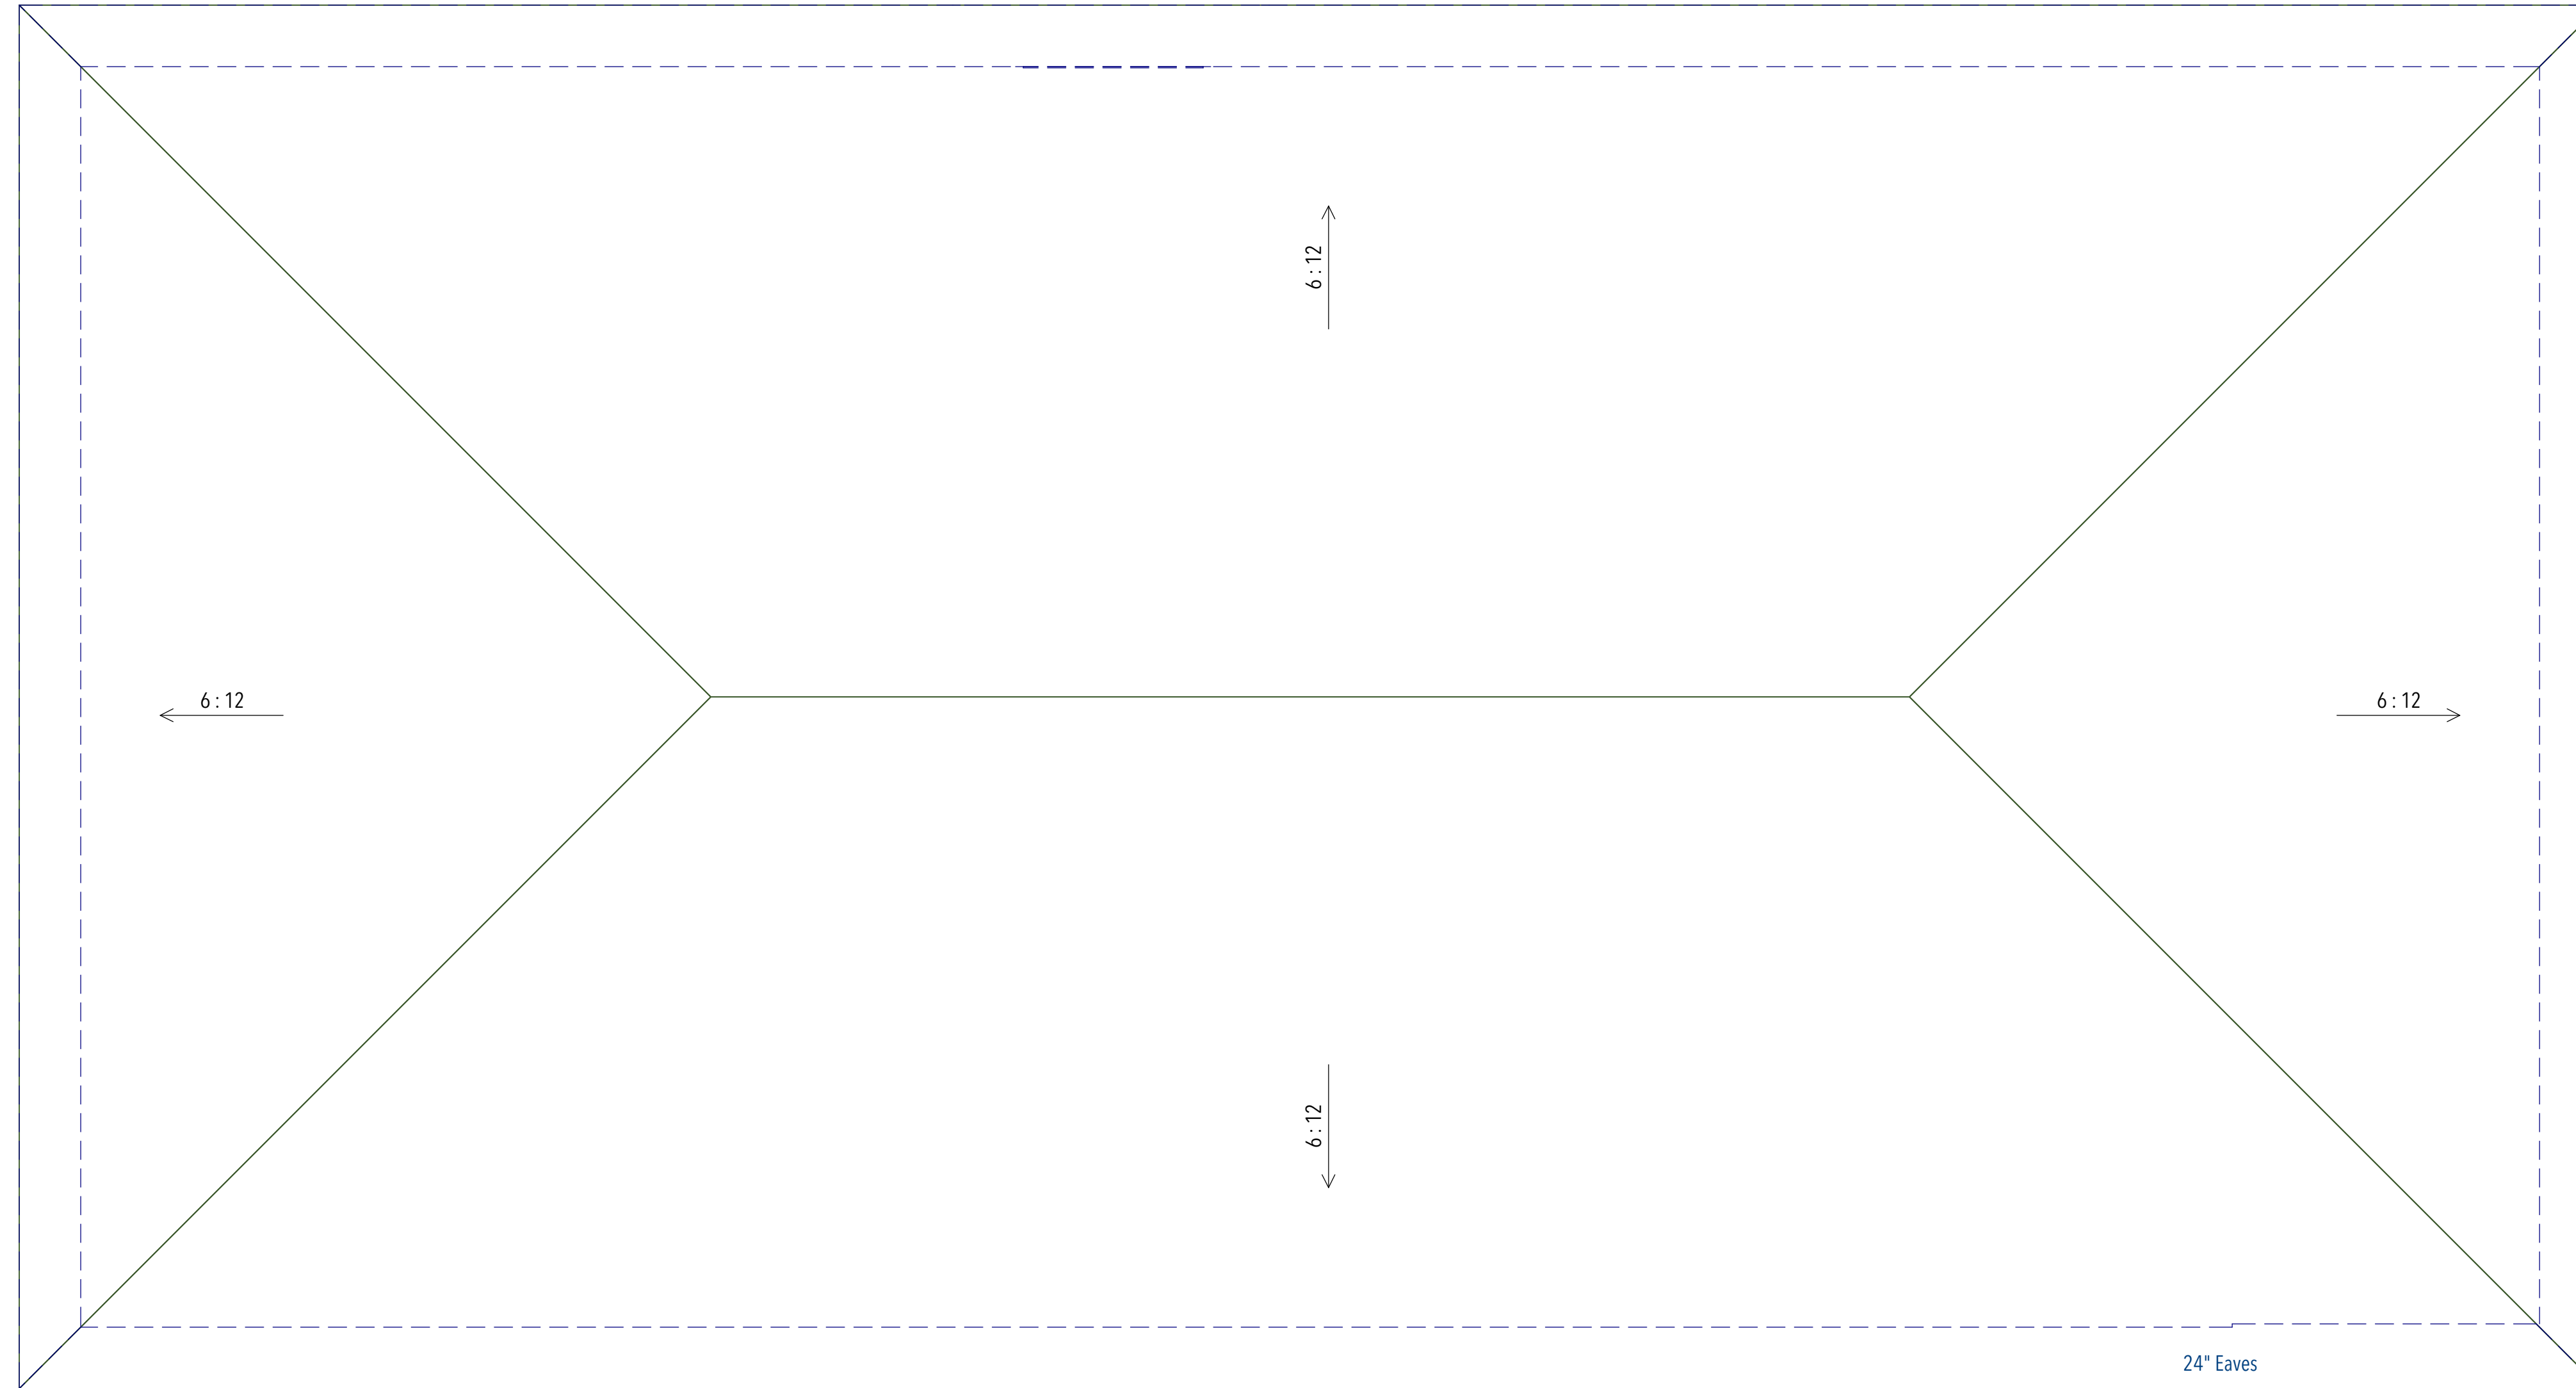

ROOF PLAN



ROOF PLAN

This print is owned by DK Homes.
It may not be reproduced without
designer consent.

Josh & Shannah Zoller
1405 S Montgomery St

DK HOMES
BUILDING SINCE 1992.

DATE:

4/14/23

SCALE:

1/4" = 1'

SHEET:

A-7